



1	2	3	4	5	6	7	8
REV	DATE	DESCRIPTION				DRAWN	CHECKED
-	29/03/21	DRAWING CREATED				MF	MF

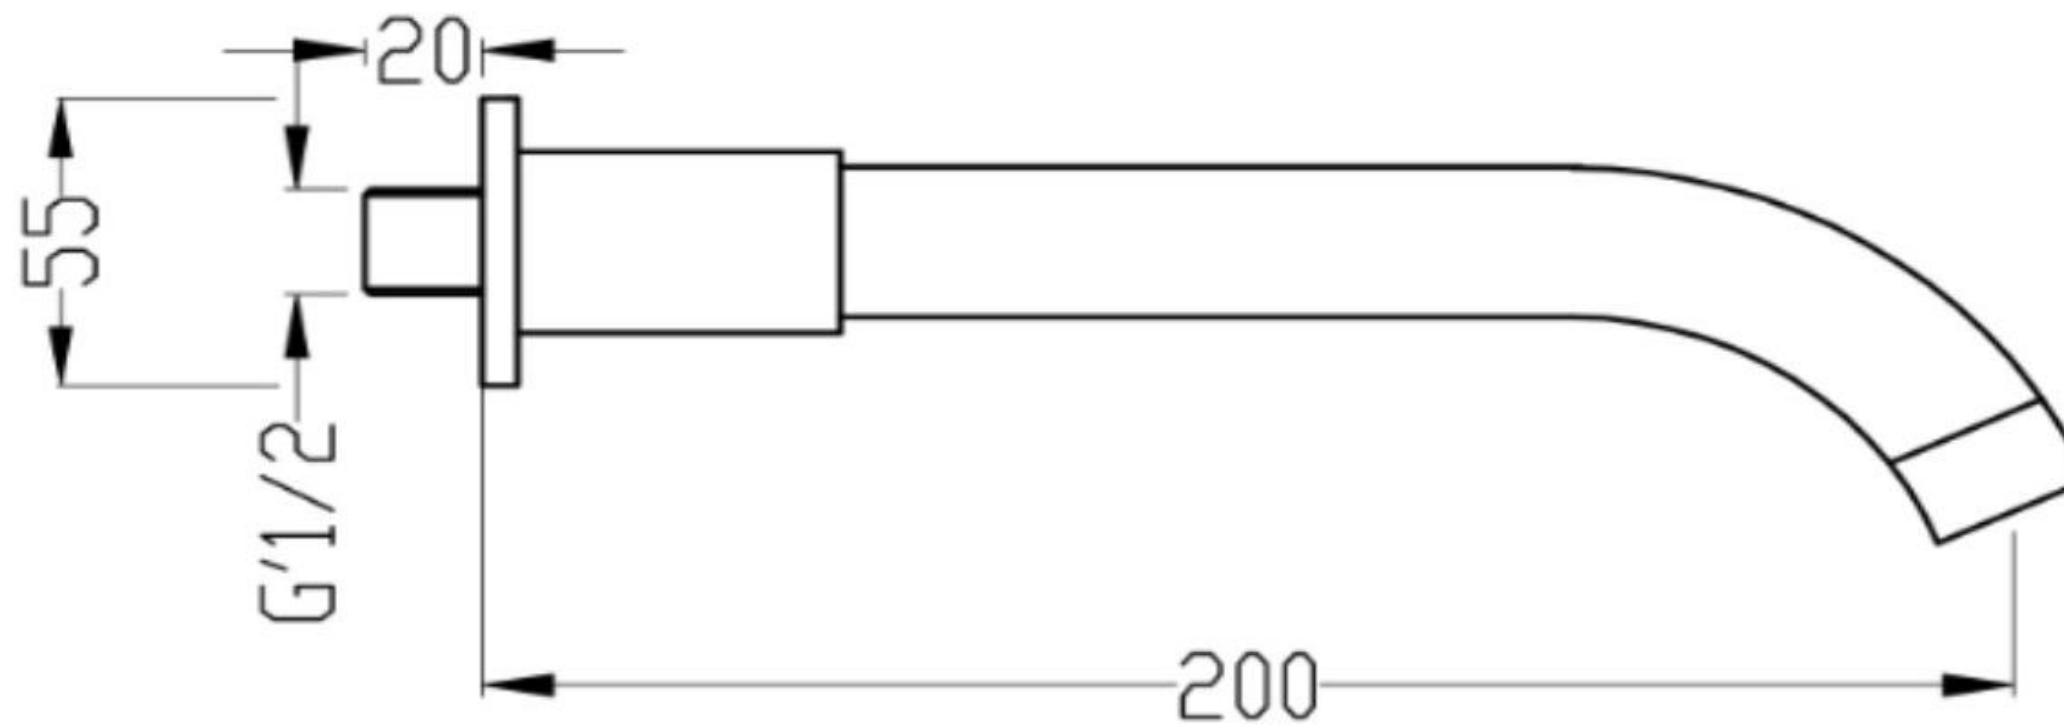

FLOW RATES (Litres per minute)

SYSTEM PRESSURE	0.1 BAR	0.2 BAR	0.3 BAR	0.5 BAR	1.0 BAR	1.5 BAR	2.0 BAR	2.5 BAR	3.0 BAR	5.0 BAR
	-	-	-	-	-	-	-	-	-	-

PRODUCT CODE	CHROME
CONSTRUCTION	BB-WSP-CP
CONSTRUCTION	BRASS BODY
FINISH	CHROME PLATED TO BS EN 248
PRODUCT TYPE	CONTEMPORARY
PLUMBING SYSTEMS	SUITABLE FOR ALL PLUMBING SYSTEMS
FITTING	G 1/2" BSP

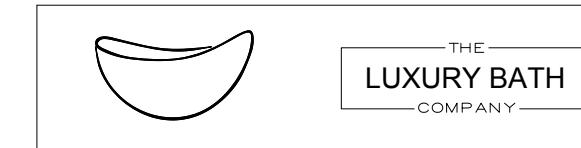

CREATED	DRAWN BY	CHECKED BY	
29/03/21	MF	MF	
DRAWING TITLE			
BATH AND BASIN WALL SPOUT			
DRAWING No.	CURRENT REV	sheet	sheet size
BB-WSP	-	1/1	A3
		1:1	